

Page 2

Page 1

Key

- Traffic sign
- Traffic cone
- Pedestrian barrier
- Cone lamp
- Diversion route
- Road closure

Checked by: Stewart Smith

Customer: GDH

Job reference: N/A

Location: A482
POT CWN-CYNWAL
LLANSADWRN
CARM S A19 8DA

Date: 05/06/2025


Description: Road Closure

Scale: NTS OS HA: 0

0330 043 3030
www.corehighways.com

Produced by: Abigail Williams

Design reference: AW/05.06.2025/J137738

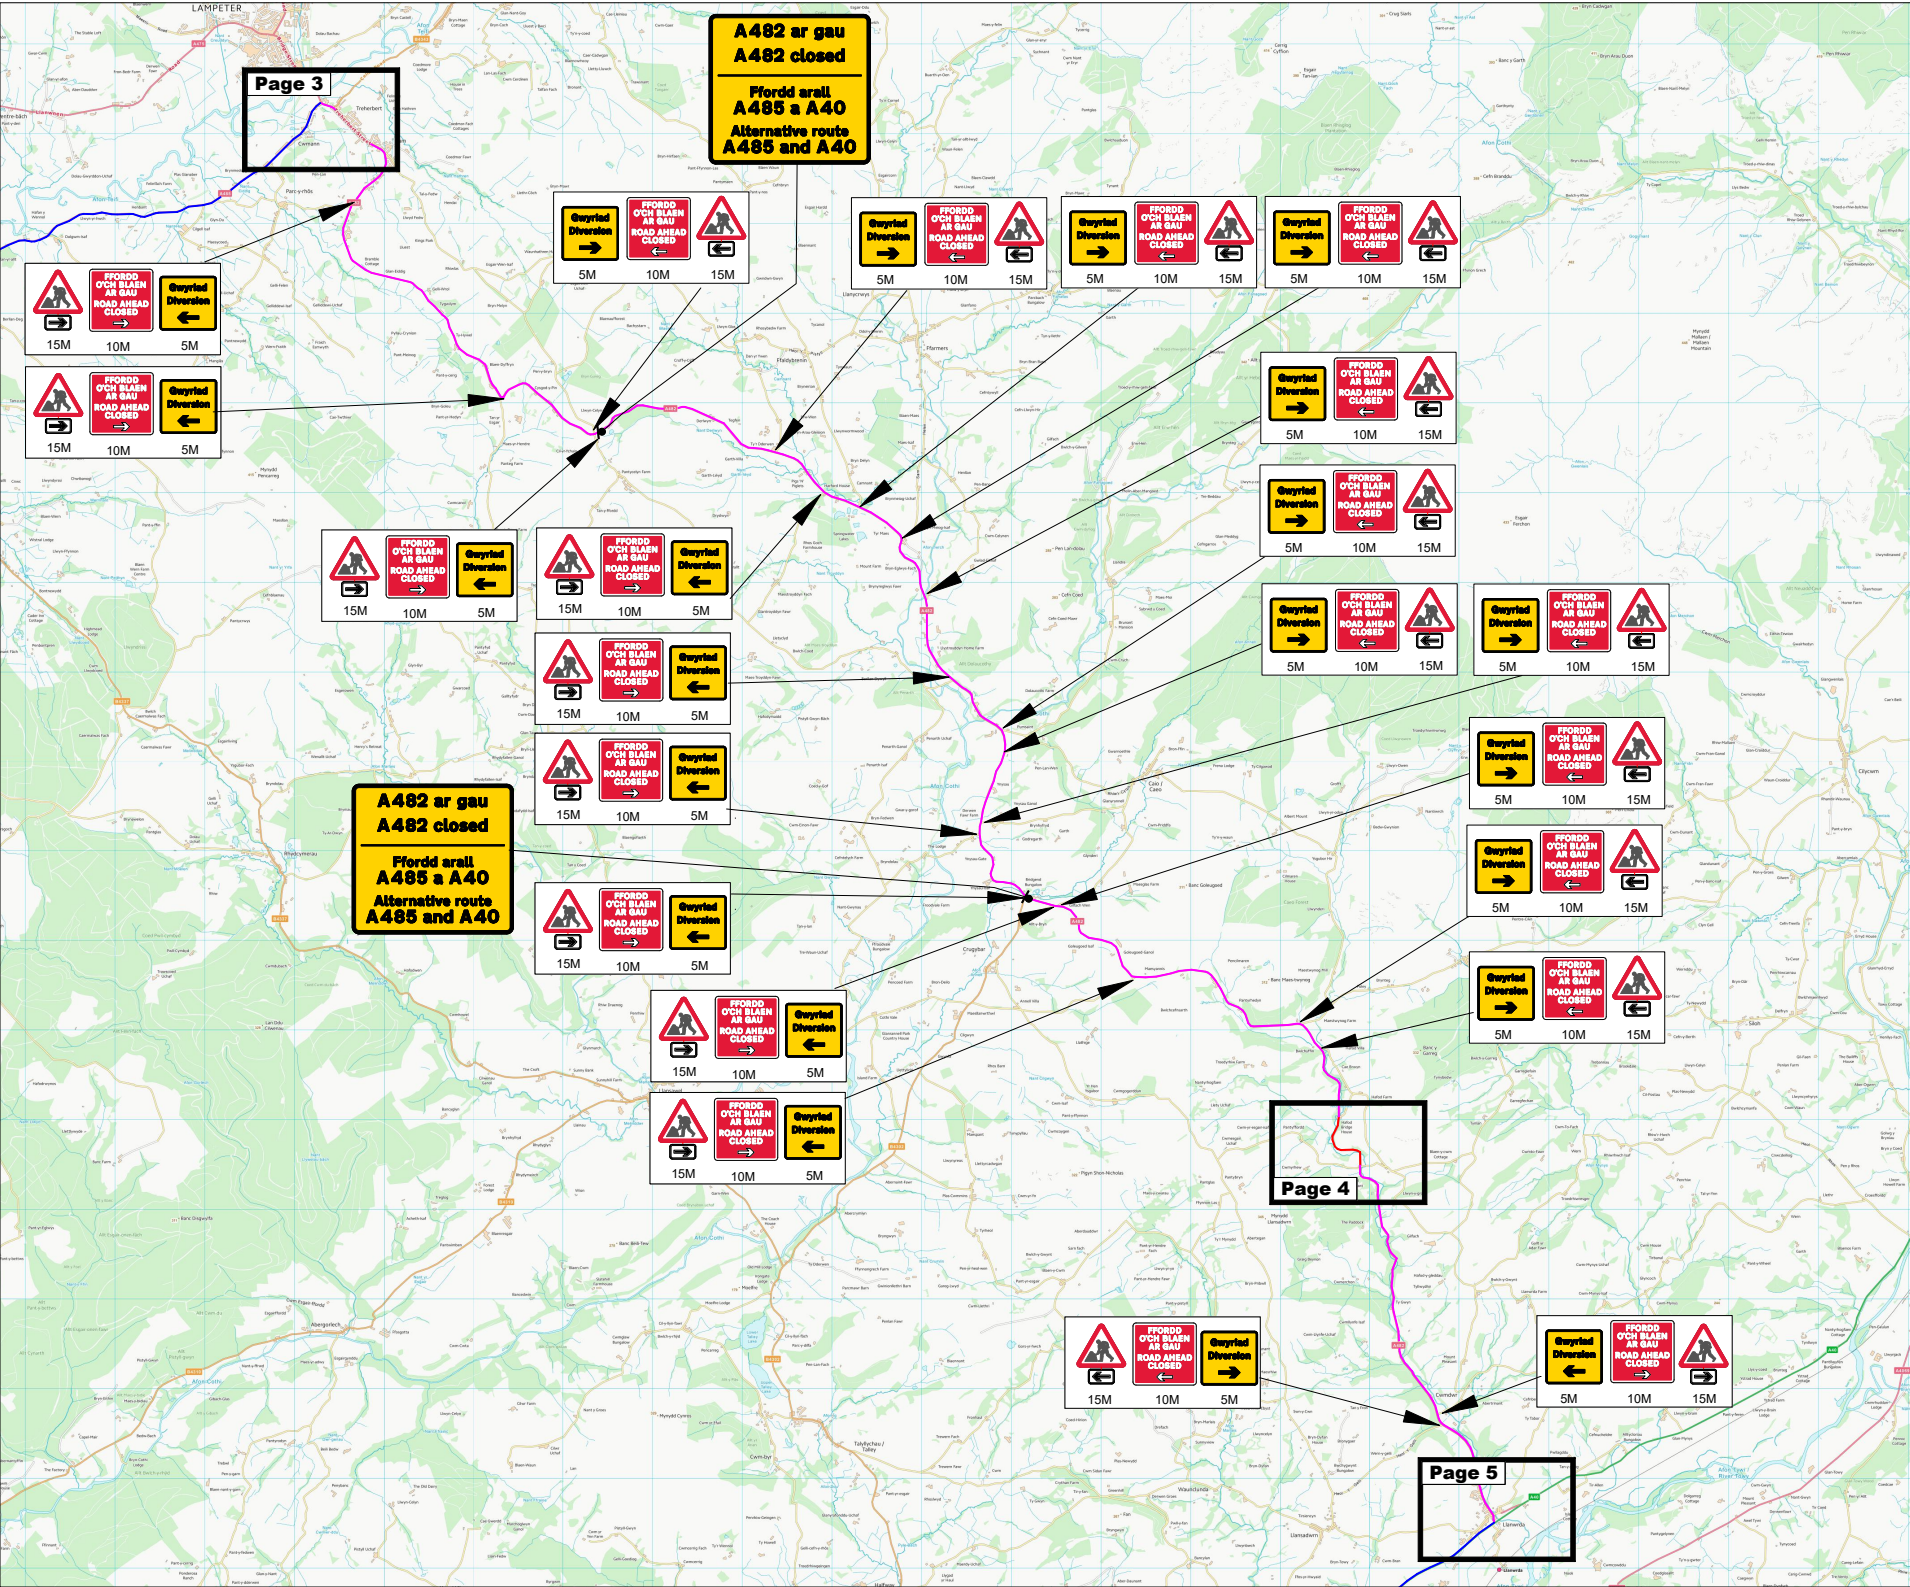

Page 3

A482 ar gau
A482 closed

Ffordd arall
A485 a A40
Alternative route
A485 and A40

A482 ar gau
A482 closed

Ffordd arall
A485 a A40
Alternative route
A485 and A40

Page 4

Page 5

TRAFFIC MANAGEMENT NOTES:

- 1) All temporary traffic management shall be in accordance with Chapter 8 of the Traffic Signs Manual.
- 2) All temporary traffic management shall be in accordance with the Traffic Signs Regulations and General Directions 2016.
- 3) All temporary traffic management shall conform to the Safety at Street Works and Road Works, A Code of Practice.
- 4) All signing should be located 450mm minimum from any carriageway.
- 5) All temporary traffic management sign locations are indicative and are subject to on site approval from the Engineer.

Page 2

Key

- Traffic sign
- Traffic cone
- Pedestrian barrier
- Cone lamp
- Diversion route
- Road closure

Checked by: Stewart Smith

Customer: GDH

Job reference: N/A

Location: A482
POT CWN-CYNWAL
LLANSADWRN
CARMS SA19 8DA

Date: 05/06/2025

Description: Road Closure

Scale: NTS

OS HA: 0


0330 043 3030
www.corehighways.com

Produced by: Abigail Williams

Design reference: AW/05.06.2025/137738

This Design is subject to Copyright and remains the property of Core Highways.
Contains Ordnance Survey data.




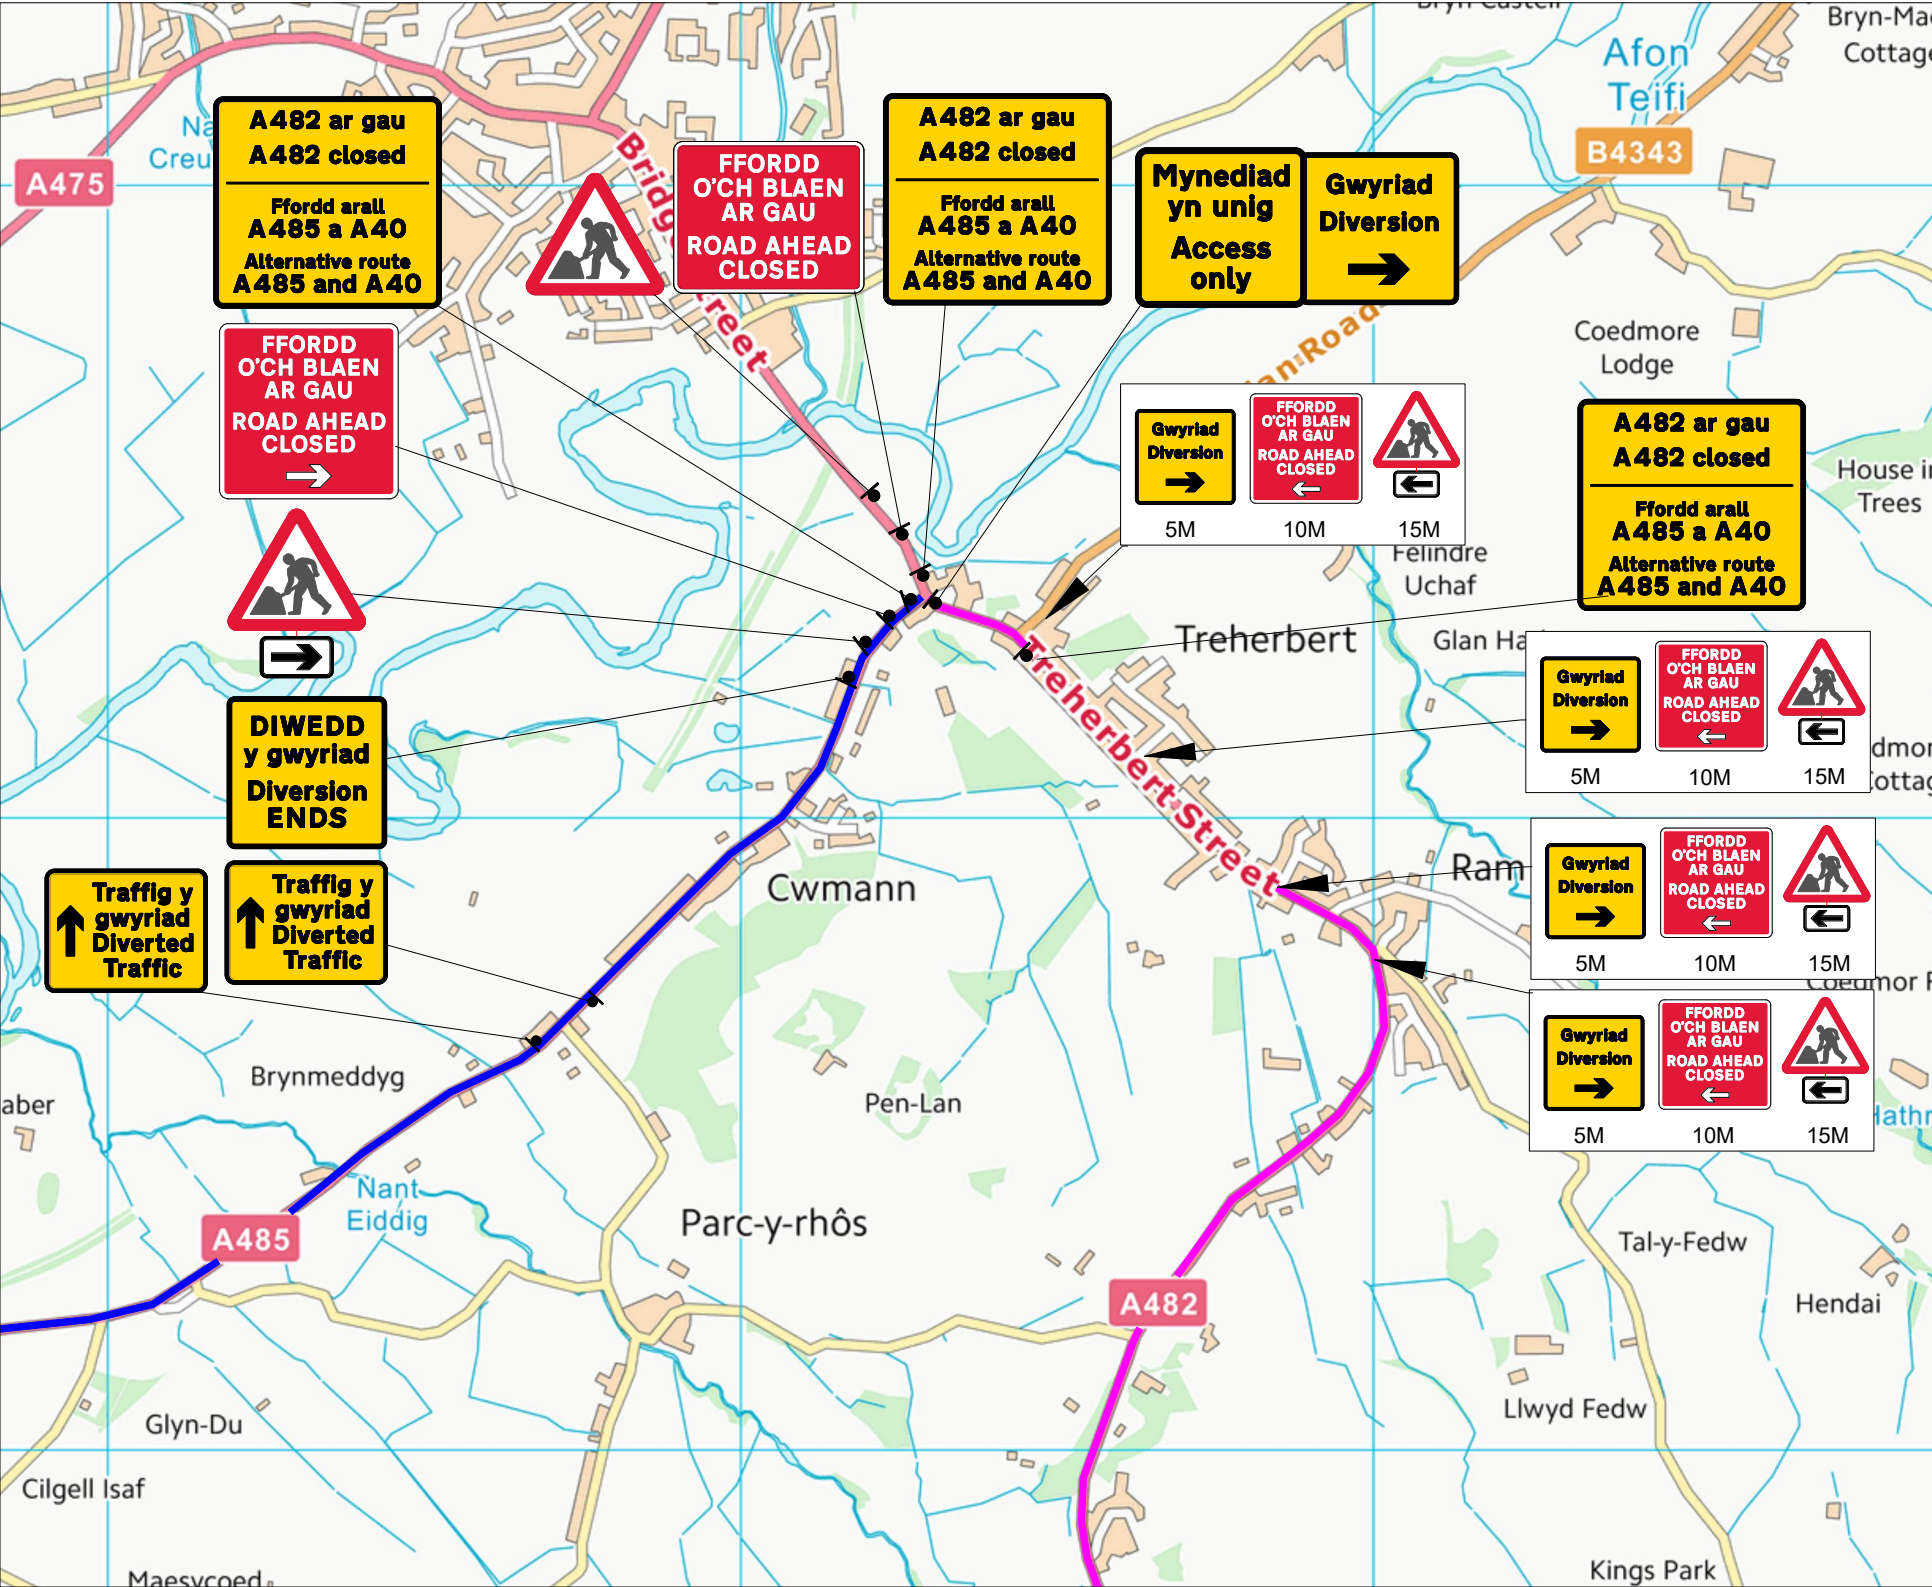

TRAFFIC MANAGEMENT NOTES:
1) All temporary traffic management shall be in accordance with Chapter 8 of the Traffic Signs Manual.
2) All temporary traffic management shall be in accordance with the Traffic Signs Regulations and General Directions 2016.
3) All temporary traffic management shall conform to the Safety at Street Works and Road Works, A Code of Practice.
4) All signing should be located 450mm minimum from any carriageway.
5) All temporary traffic management sign locations are indicative and are subject to on site approval from the Engineer.

Key	
	Traffic sign
	Traffic cone
	Pedestrian barrier
	Cone lamp
	Diversion route
	Road closure

Checked by: Stewart Smith	
Customer: GDH	
Job reference: N/A	
Location: A482 POT CWN-CYNWAL LLANSADWRN CARMS SA19 8DA	QR Code:
Date: 05/06/2025	
Description: Road Closure	
Scale: NTS	OS HA: 0
0330 043 3030 www.corehighways.com	
Produced by: Abigail Williams	
Design reference: AW/05.06.2025/J137738	
This Design is subject to Copyright and remains the property of Core Highways. Contains Ordnance Survey data.	

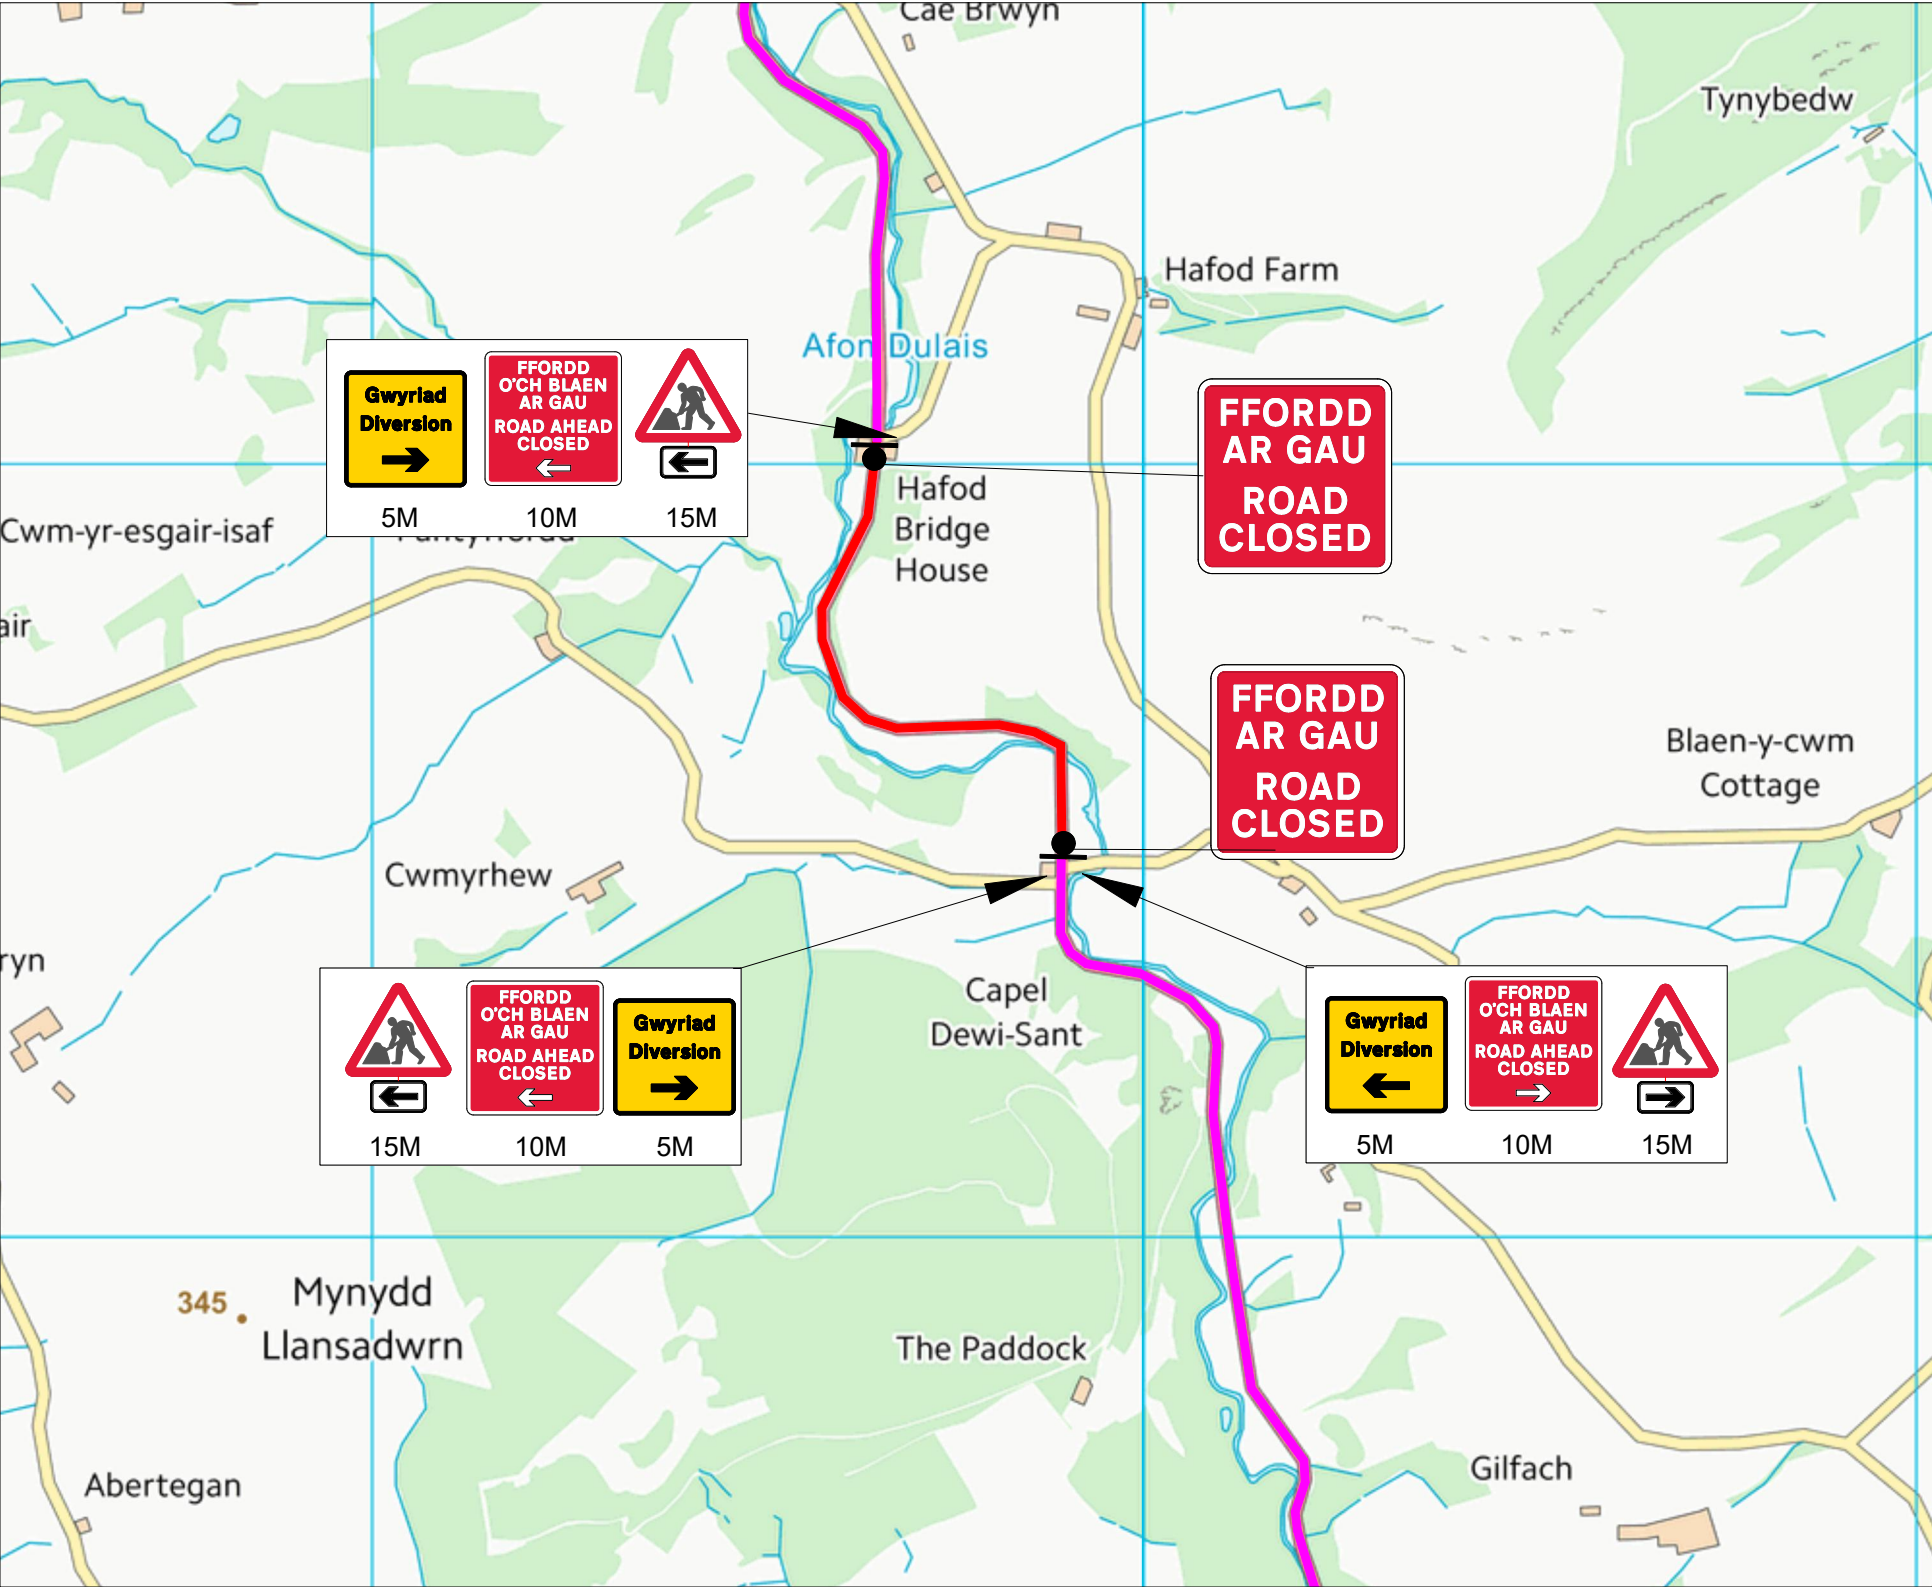

TRAFFIC MANAGEMENT NOTES:
1) All temporary traffic management shall be in accordance with Chapter 8 of the Traffic Signs Manual.
2) All temporary traffic management shall be in accordance with the Traffic Signs Regulations and General Directions 2016.
3) All temporary traffic management shall conform to the Safety at Street Works and Road Works, A Code of Practice.
4) All signing should be located 450mm minimum from any carriageway.
5) All temporary traffic management sign locations are indicative and are subject to on site approval from the Engineer.

Key

- Traffic sign
- Traffic cone
- Pedestrian barrier
- Cone lamp
- Diversion route
- Road closure

Checked by: Stewart Smith

Customer: GDH

Job reference: N/A

Location: A482
POT CWN-CYNWAL
LLANSADWRN
CARMS SA19 8DA

Date: 05/06/2025

Description: Road Closure


Scale: NTS OS HA: 0

0330 043 3030
www.corehighways.com

Produced by: Abigail Williams

Design reference: AW/05.06.2025/J137738

This Design is subject to Copyright and remains the property of Core Highways.
Contains Ordnance Survey data.

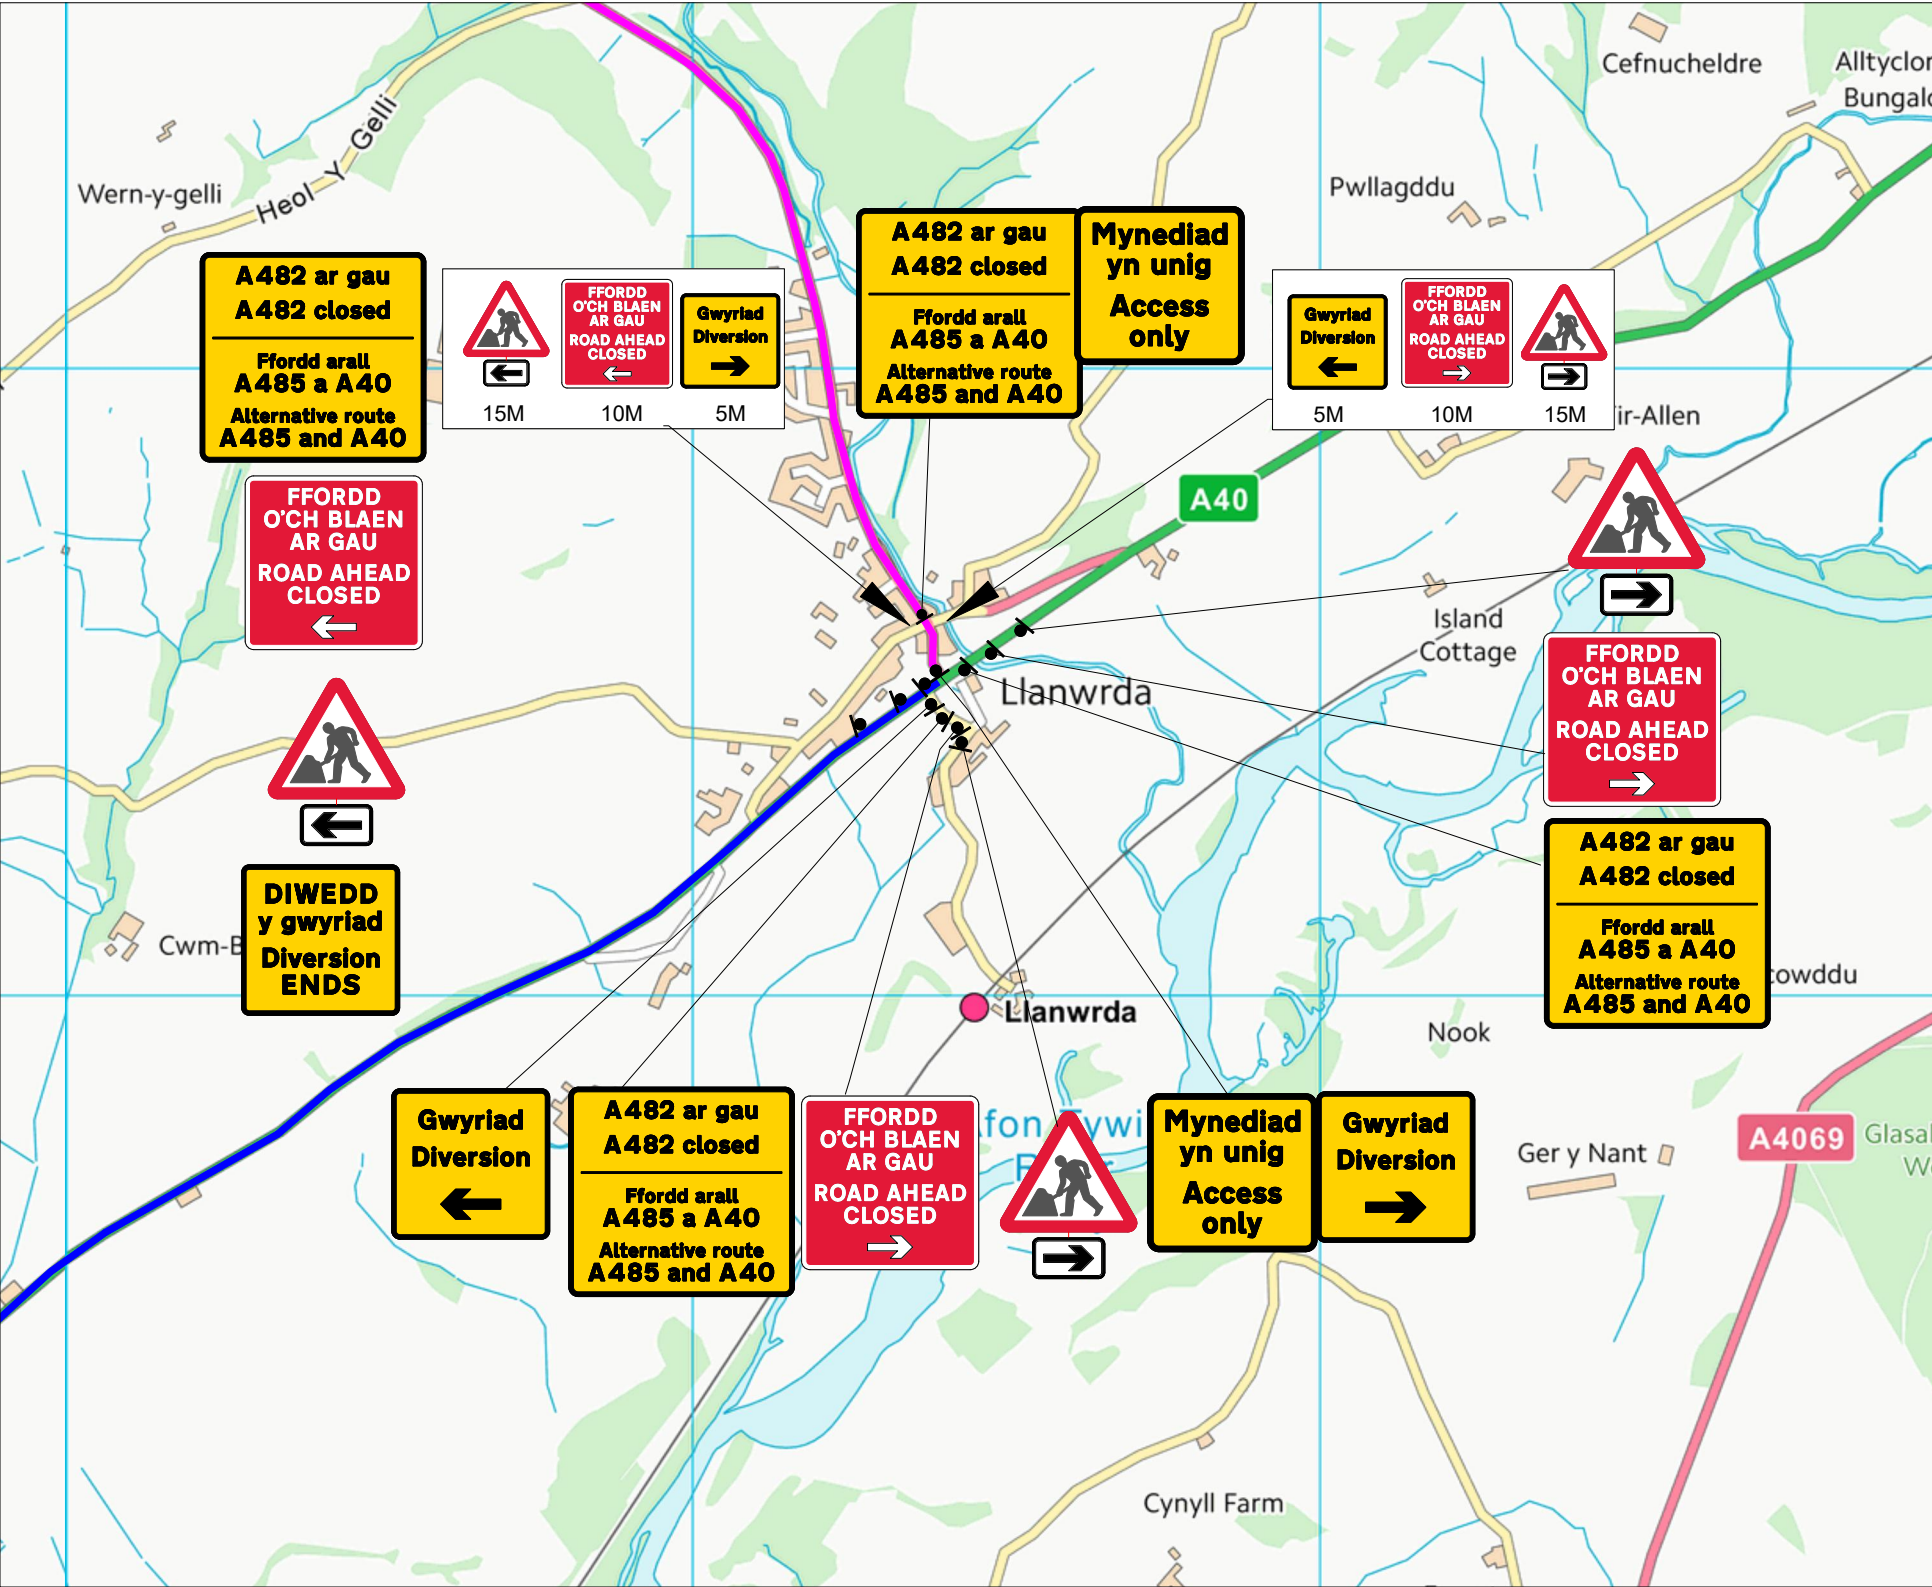




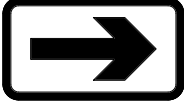










TRAFFIC MANAGEMENT NOTES:
1) All temporary traffic management shall be in accordance with Chapter 8 of the Traffic Signs Manual.
2) All temporary traffic management shall be in accordance with the Traffic Signs Regulations and General Directions 2016.
3) All temporary traffic management shall conform to the Safety at Street Works and Road Works, A Code of Practice.
4) All signing should be located 450mm minimum from any carriageway.
5) All temporary traffic management sign locations are indicative and are subject to on site approval from the Engineer.

Page 5

Key	
	Traffic sign
	Traffic cone
	Pedestrian barrier
	Cone lamp
	Diversion route
	Road closure

Checked by: Stewart Smith	
Customer: GDH	
Job reference: N/A	
Location: A482 POT CWN-CYNWAL LLANSADWRN CARMS SA19 8DA	QR Code:
Date: 05/06/2025	
Description: Road Closure	
Scale: NTS	OS HA: 0
0330 043 3030 www.corehighways.com	
Produced by: Abigail Williams	
Design reference: AW/05.06.2025/J137738	
This Design is subject to Copyright and remains the property of Core Highways. Contains Ordnance Survey data.	

Sign Schedule		Sign Schedule	
	ID: 001 Qty: 2 Ref: 2703 Diverted traffic Size: 1112 x 731 @ 75 X-hgt		ID: 008 Qty: 18 Ref: 2702 Diversion Size: 1050 x 1000
	ID: 002 Qty: 3 Ref: 2704 Diverted traffic Size: 1130 x 731 @ 75 X-hgt		ID: 009 Qty: 17 Ref: 573 Direction to hazard left Size: 600 x 400 @ 100 X-Hgt
	ID: 003 Qty: 3 Ref: 2703 Diverted traffic Size: 1112 x 731 @ 75 X-hgt		ID: 010 Qty: 15 Ref: 573 Direction to hazard right Size: 600 x 400 @ 100 X-Hgt
	ID: 004 Qty: 3 Ref: 2704 Diverted traffic Size: 1130 x 731 @ 75 X-hgt		ID: 011 Qty: 28 Ref: 7001 Road works ahead Size: 750 High
	ID: 005 Qty: 14 Ref: 2703 Diverted traffic Size: 962 x 731 @ 75 X-hgt		ID: 012 Qty: 32 Ref: 13.9 Schedule 13-9 : Temporary Information Size: 1177 x 1154 @ 75 X-Hgt
	ID: 006 Qty: 2 Ref: 2702 Diversion Ends Size: 1050 x 1000		ID: 013 Qty: 13 Ref: 2702 Diversion Size: 1050 x 1000
	ID: 007 Qty: 3 Ref: 13.9 Schedule 13-9 : Temporary Information Size: 1125 x 1050 @ 100 X-Hgt		ID: 014 Qty: 10 Ref: 13.9 Schedule 13-9 : Temporary Information Size: 1799 x 1670 @ 100 X-Hgt

TRAFFIC MANAGEMENT NOTES:
1) All temporary traffic management shall be in accordance with Chapter 8 of the Traffic Signs Manual.
2) All temporary traffic management shall be in accordance with the Traffic Signs Regulations and General Directions 2016.
3) All temporary traffic management shall conform to the Safety at Street Works and Road Works, A Code of Practice.
4) All signing should be located 450mm minimum from any carriageway.
5) All temporary traffic management sign locations are indicative and are subject to on site approval from the Engineer.

Page 6

Key	
	Traffic sign
	Traffic cone
	Pedestrian barrier
	Cone lamp
	Diversion route
	Road closure

Checked by: Stewart Smith

Customer: GDH

Job reference: N/A

Location: A482
POT CWN-CYNWAL
LLANSADWRN
CARMS SA19 8DA



Date: 05/06/2025

Description: Road Closure

Scale: NTS OS HA: 0

0330 043 3030
www.corehighways.com

Produced by: Abigail Williams

Design reference: AW/05.06.2025/J137738

This Design is subject to Copyright and remains the property of Core Highways.
Contains Ordnance Survey data.

core
highways